



# Permit Required Line Drawing

Detailing the addition of a new 50-amp circuit and location of EV Charger

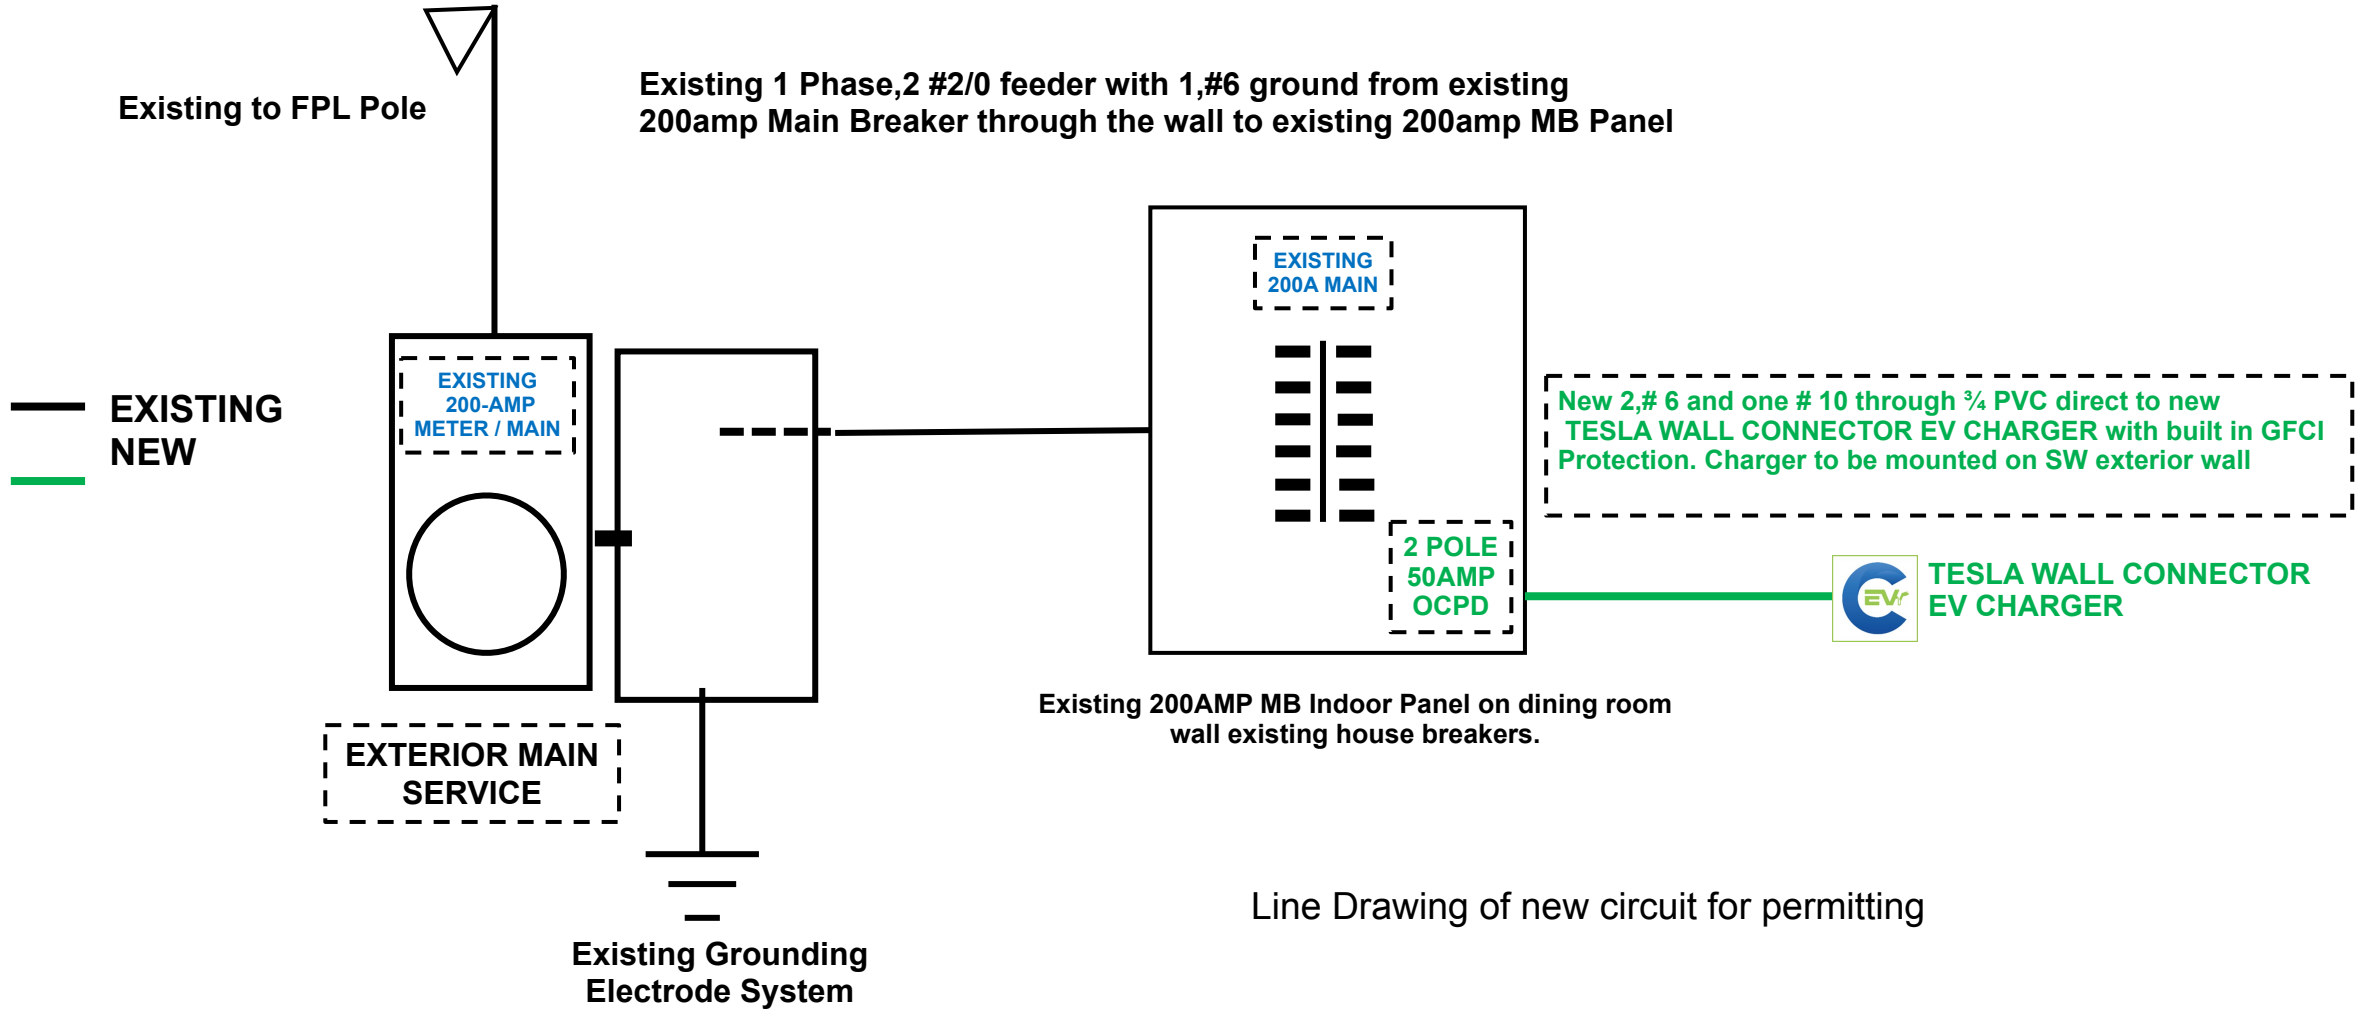

Line Drawing of new circuit for permitting

CLIENT: JONES	PROJECT # 0011100	LINE DRAWN BY: FL	CONNECTEV EC13011284	 The Electric Vehicle Charging Company
SITE: 100 MAIN ST	CITY: MIAMI 33333	DATE: 4-12-2023	6601 Lyons Rd. STE D10 Coconut Creek, FL 33073 754-333-8037	